

Client

Village of Nyack
Improvements to Water Distribution System


SHEET #
1 of 3

DATE:
July 2019

Phase A Construction
 Est. Duration: Oct. 2019 to Oct. 2020

H 2 M architects + engineers

H2M Associates, Inc.
 NJ Certificate of Authorization
 No. 24GA28019100
 www.h2m.com

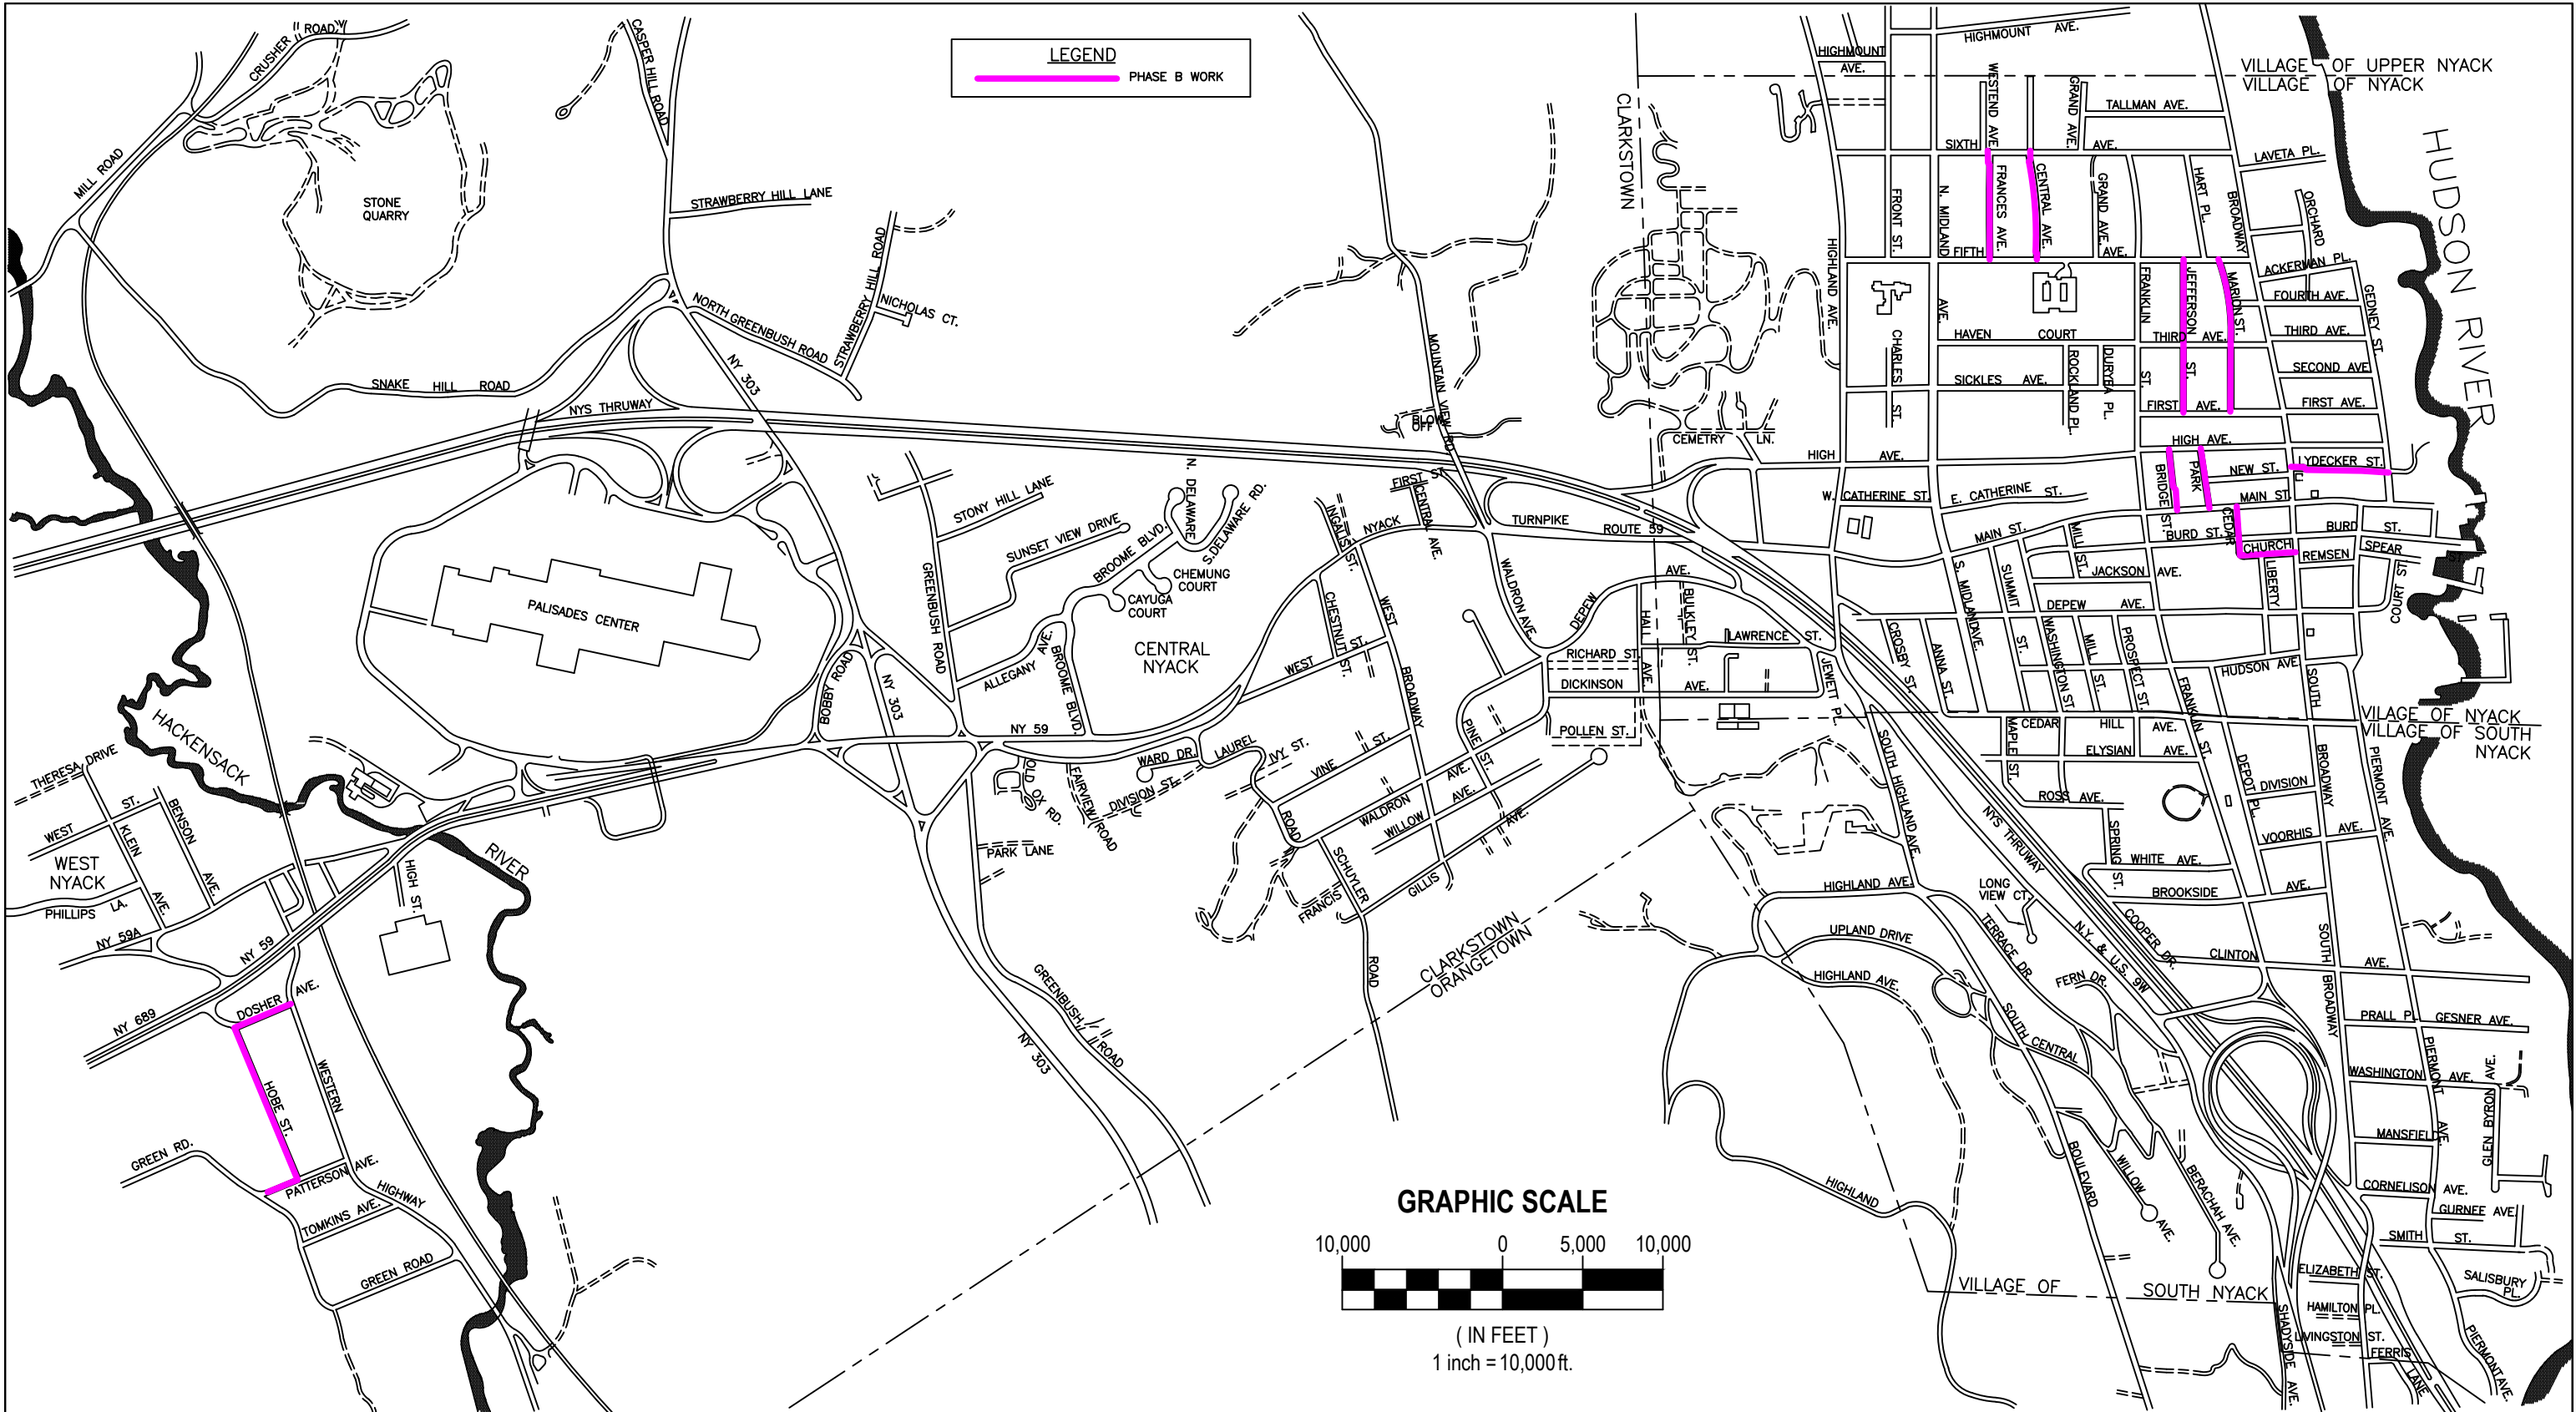

Client

Village of Nyack
Improvements to Water Distribution System


SHEET #
2 of 3

DATE:
July 2019

Phase B Construction
 Est. Duration: 2020 to 2021

H 2 M architects + engineers

H2M Associates, Inc.
 NJ Certificate of Authorization
 No. 24GA28019100
 www.h2m.com

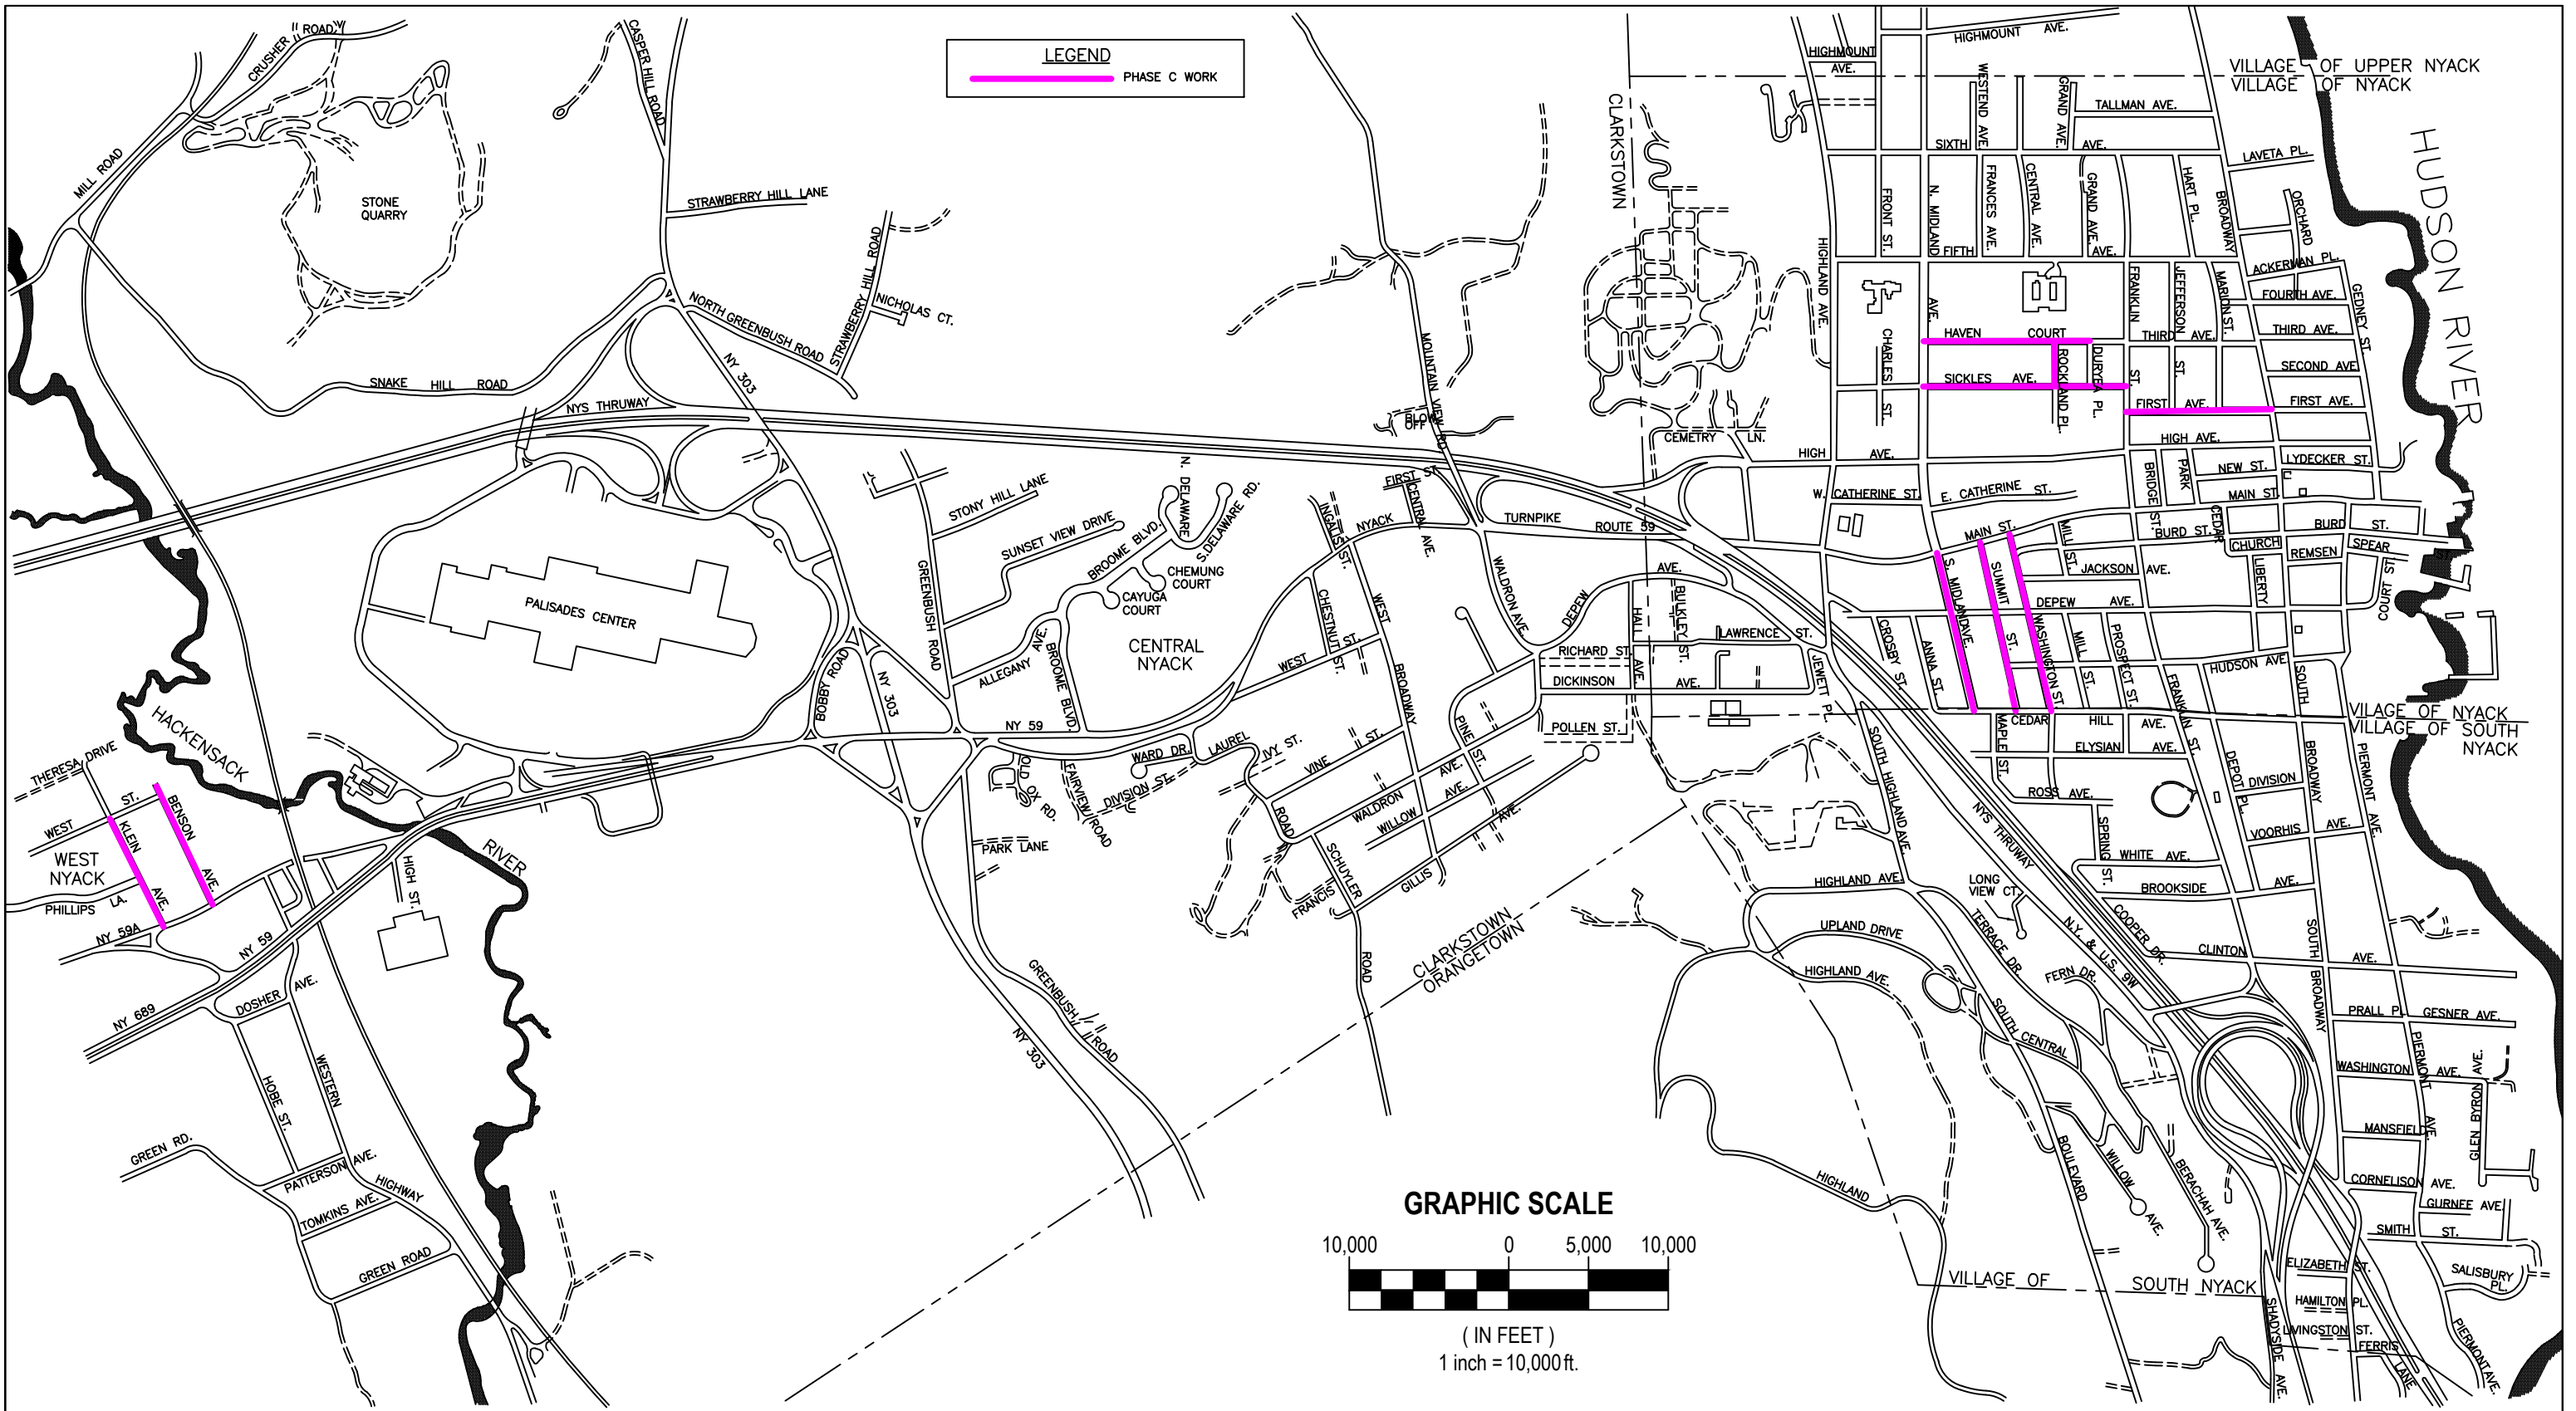


Client

Village of Nyack
Improvements to Water Distribution System

SHEET #
3 of 3
 DATE:
July 2019

Phase C Construction
 Est. Duration: 2021 to 2022

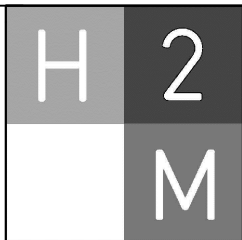

**architects
 +
 engineers**
 H2M Associates, Inc.
 NJ Certificate of Authorization
 No. 24GA28019100
 www.h2m.com